

**Short Hire
Technical Specifications**

PARK 200



Park Theatre
11-13 Clifton Terrace
Finsbury Park
LONDON
N4 3JP

2026

Useful Contacts:

Technical Manager: Gian.Zona@parktheatre.co.uk
Deputy Technical Manager: Teddy.Nash@parktheatre.co.uk
Venue Technician: Michael.Bird@parktheatre.co.uk
General Manager: Tom.Bailey@parktheatre.co.uk
Deputy General Manager: David.Hunter@parktheatre.co.uk
Administration: Mariah.Sayer@parktheatre.co.uk

Please contact with the relevant department to find out more information.

Important Information

All the information in this document is subject to change based on what events are currently on in Park 200. Depending on staging and set-up, there may be some restrictions or considerations that must be discussed with the relevant team in Park Theatre.

A site visit is mandatory for all hires - please liaise with the Venue Technician/ Deputy General Manager to arrange a date and time.

There is very limited storage space on site. Should your event require pre-emptive storage, please contact Park Technical directly.

If you have a Technical Rider, please send it to the Technical Team - technical_dept@parktheatre.co.uk

Any event waste must be taken away by the company.

The Space

The space size is dependent on the configuration of the current show and any set they might have.

The average playing space is approx. 6m x 7m.

Lighting

Lighting desk: ETC ION Xe Plus Fader wing

There will always be access to a general wash & House lights fader. These are made using the current in-house shows rig and as such, subject to their focus.

Any external equipment hired or owned by the visiting company must be PAT tested prior use at Park Theatre and related paperwork must be provided.

Sound

Sound Desk: Yamaha DM7C

There will be PA system available for use. Playback or microphones will go through the system that is currently set in the space. For specific playback or microphone needs please contact the technical team. The house system consists of a main left & right with corresponding fills for stalls and circle. There is also two subs which are located on Juliet balconies, so plenty of coverage both on stage and for the audience.

Other Sound Information

A mini-Jack input could be set up for playback. Wired and Wireless Mics can also be made available (subject to availability), prices available on request.

If you wish to use any other supplementary types of sound equipment such as monitors, not detailed in this spec, please contact the technical team directly.

Any externally sourced radio equipment used on Park Theatre premises must not infringe on frequencies used in house and/or other visiting companies and must be licenced. Park Theatre reserves the right to instruct visiting companies to control the frequencies of radio equipment should any issues arise. Please feel free to contact Park Technical for details of current frequencies used.

Power Distribution

13A General local power outlets are located through the auditorium. Extension leads may be available upon request.

Set and Stage

The Hire will be on top of the current running show, so please bear in mind that there will be limitations to what can be achieved. Please contact Park Technical Department directly and we can advise for more information. For example, Lino might need to be rolled out to protect the floor.

Available For Hire

Upon request we can provide the following technical equipment (subject to availability):

If you wish to use any equipment, please let the Technical Team know well in advance to secure them.

Park Theatre may be able to supply some other consumable items at a cost- screws, Flints black paint, painting equipment, Flamebar, tape, Prices available on request.

Equipment
Wireless Hand-held Microphone
Sure SM58
Christie LX605 Projector
Yamaha Digital Piano

The Building

Dressing Rooms

Park Theatre Dressing Rooms may be available, please get in touch with our team for more information.

Backstage Washroom Facilities

Two unisex toilets, one of which is accessible, plus two unisex showers.

Laundry

There is a communal laundry room with a washing machine and tumble dryer backstage. This is for the use of all companies.

General Information

The space has air conditioning and skylight windows, which can be controlled on request. Show relays (switchable between our two spaces) feed to the BOH areas.

Access/Parking


Get-in access is through the front doors of Park Theatre on Clifton Terrace.

Park Theatre cannot offer any parking. On Sundays the parking restrictions outside the theatre are exempt. However, as we are located close to Arsenal Football stadium, full parking restrictions are in place (even on a Sunday) when there is an Arsenal home match.

Items coming into Park 200 must comfortably fit through a doorway measuring w1830mm x h2095mm. Large items may need to be removed from flight cases in the main foyer/cafe area and carried into the theatre space.

There is a small passenger lift that can also be used to transport items from street to stage level. The lift has a maximum weight capacity of 630kg. Any damage caused to the lift will be charged to the event.

Thank you & have a great event!

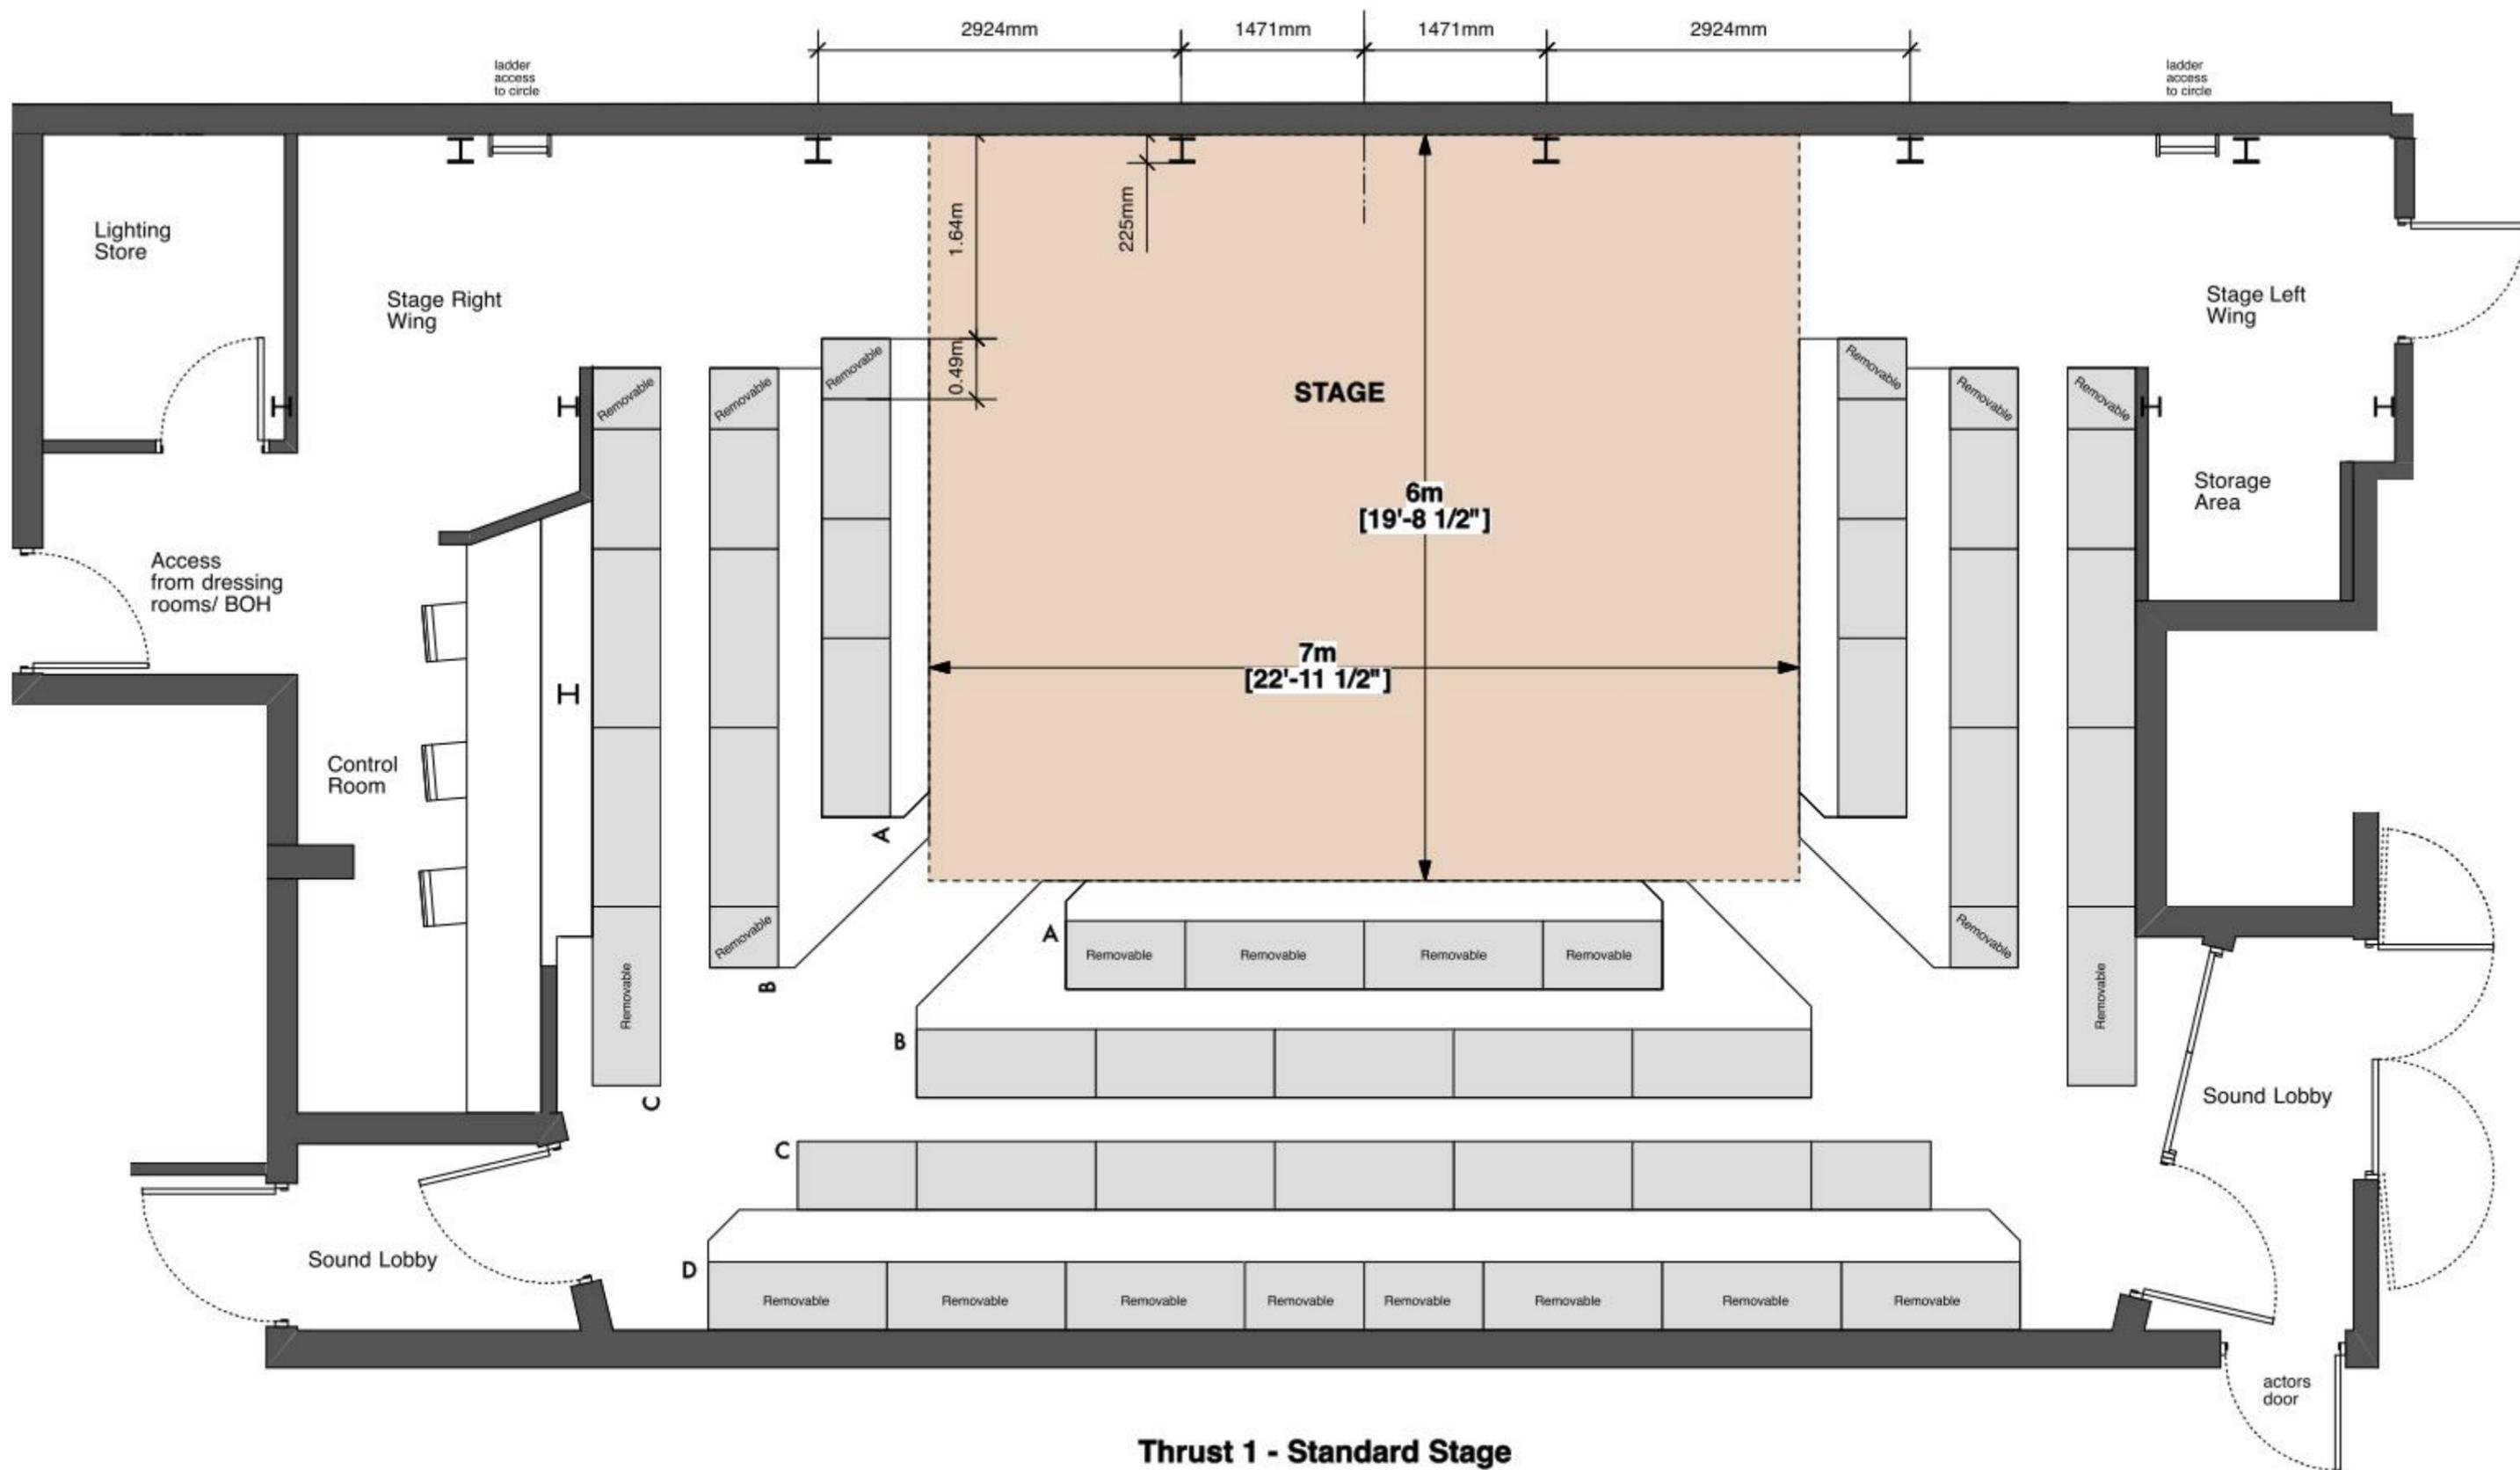

Thrust 1 - Standard Stage

Stalls Seating: 126; Circle Seating: 73

Total Seating:199

The Park Theatre, Clifton Terrace, N4	Studio 2 60 High Street Hampton Wick Surrey KT11 4DB
Park 200 - Stalls Plan Thrust 1	T 020 8977 8108 W dharchitects.co.uk E mail@dharchitects.co.uk
1:50 @A3	David Hughes architects
Feb' 13	
0437 750 P1	